




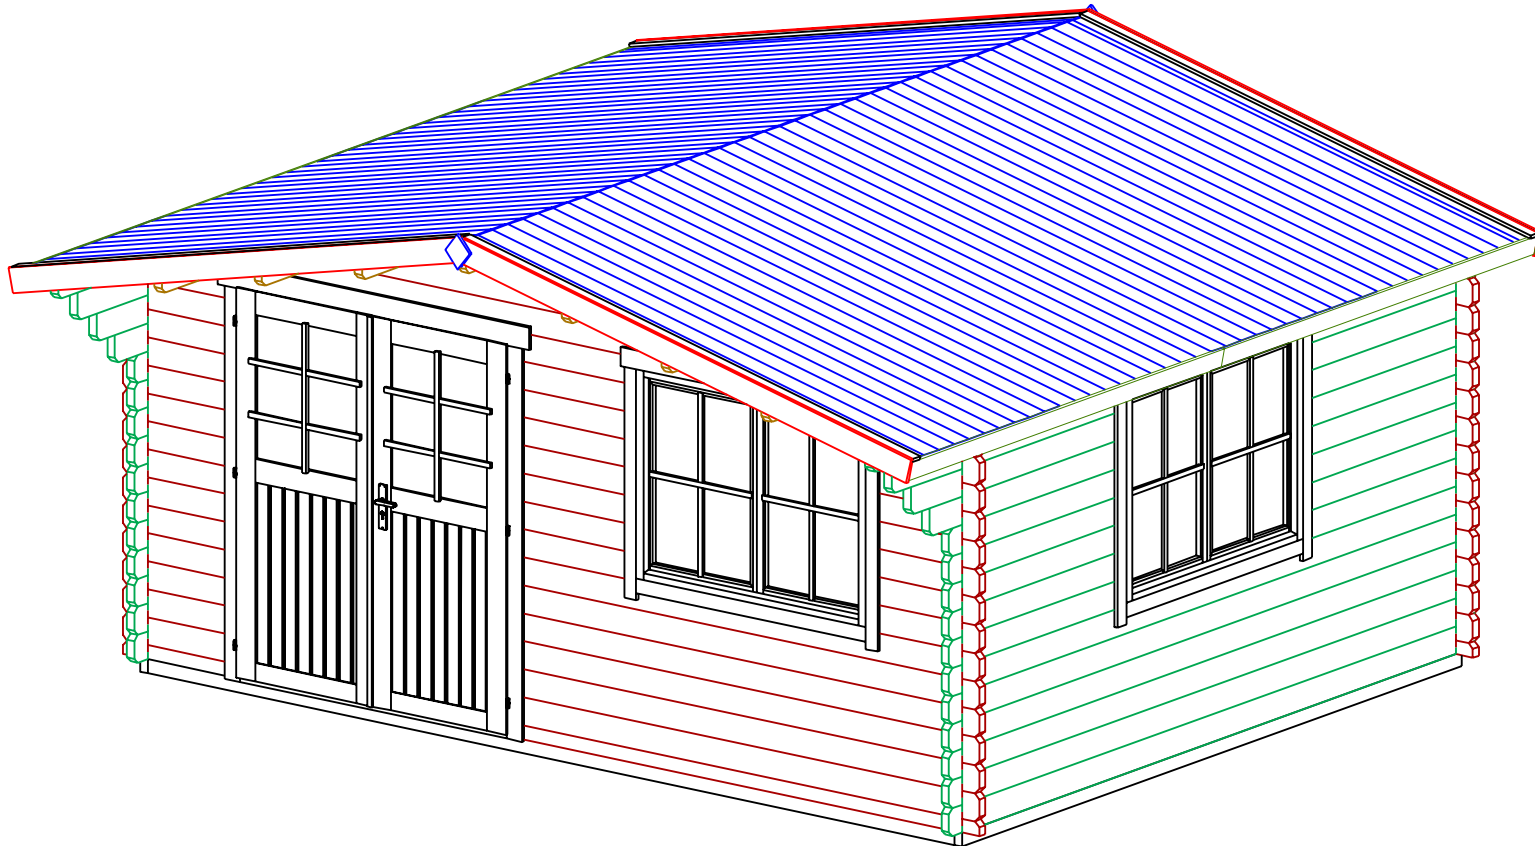

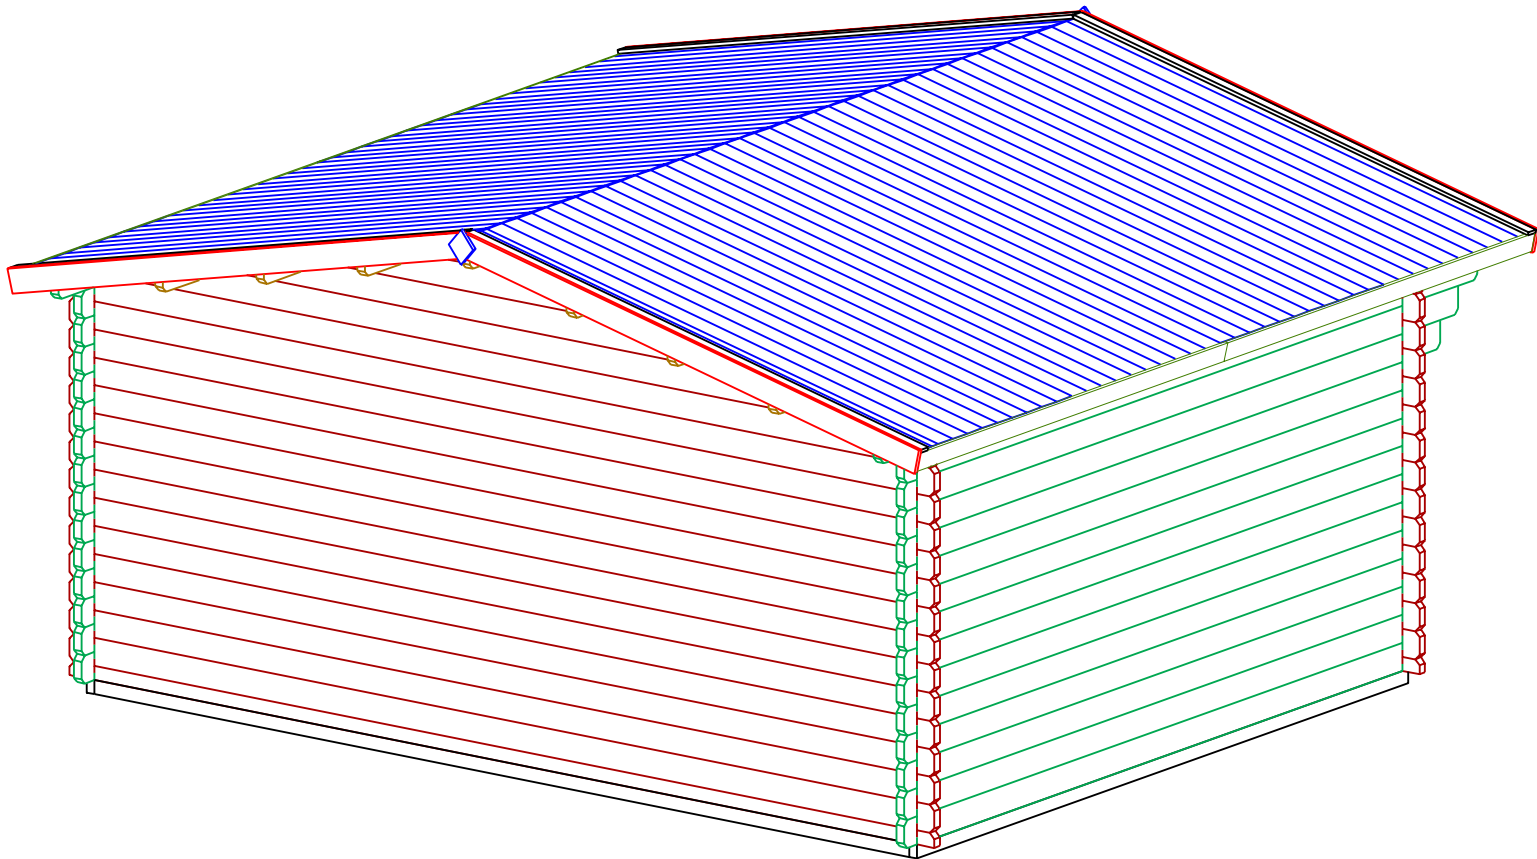

STAGE 1

Lille 44 5X4

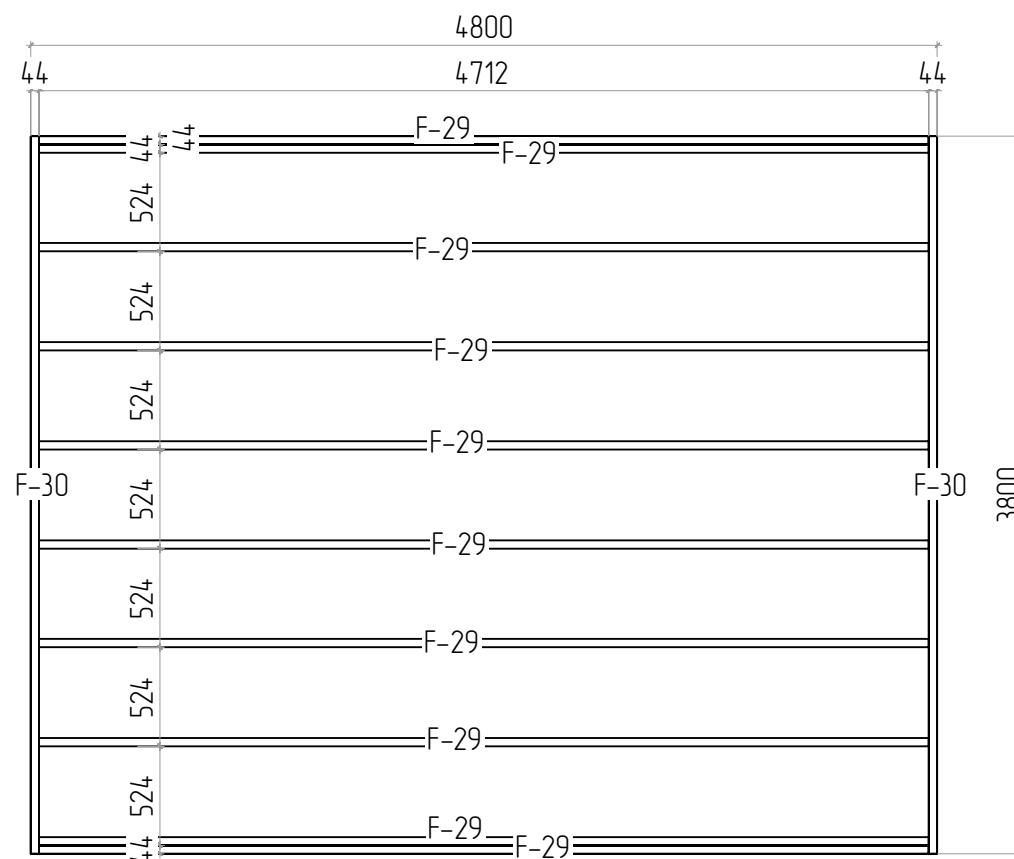

STAGE 2

Lille 44 5X4

Wall B




Wall C



Wall D





Wall A

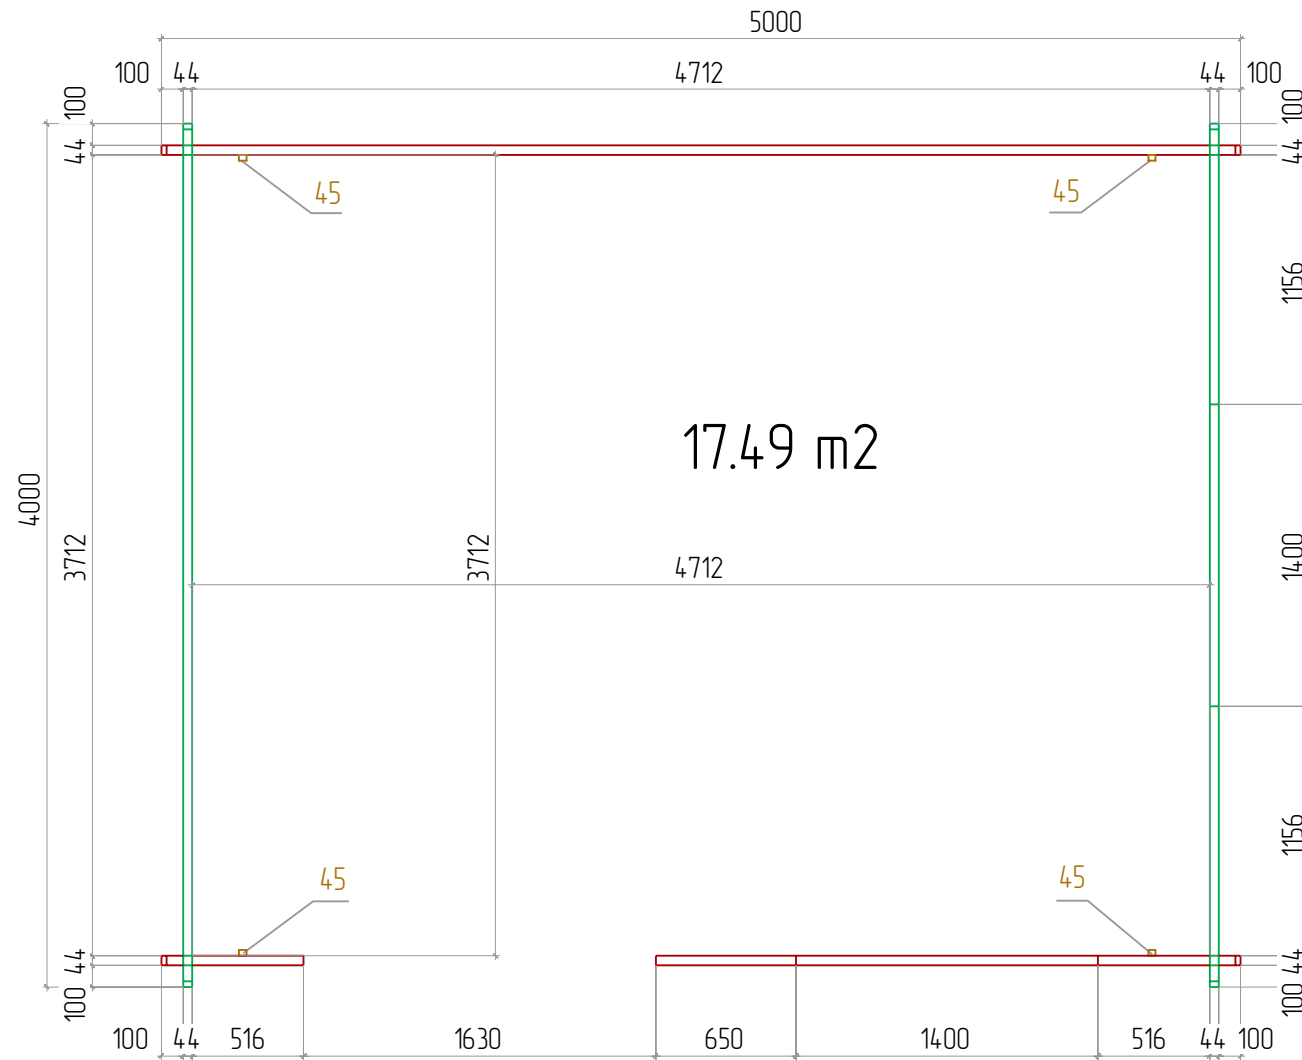

STAGE 2

W-A


Lille 44 5X4

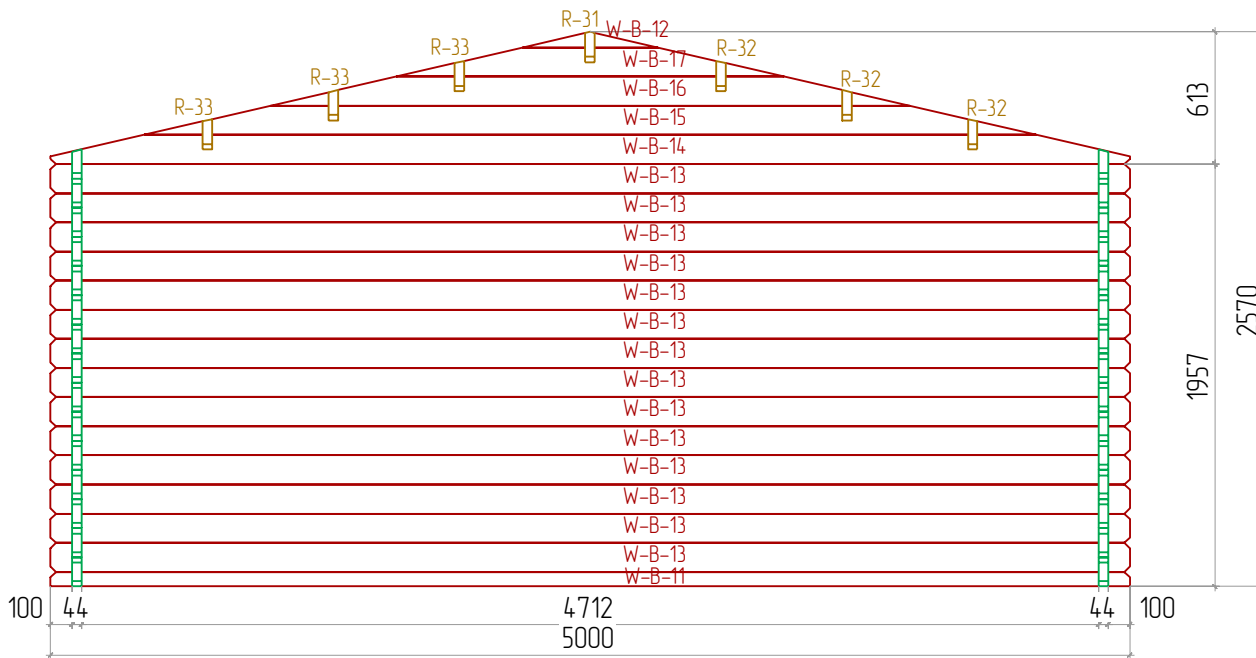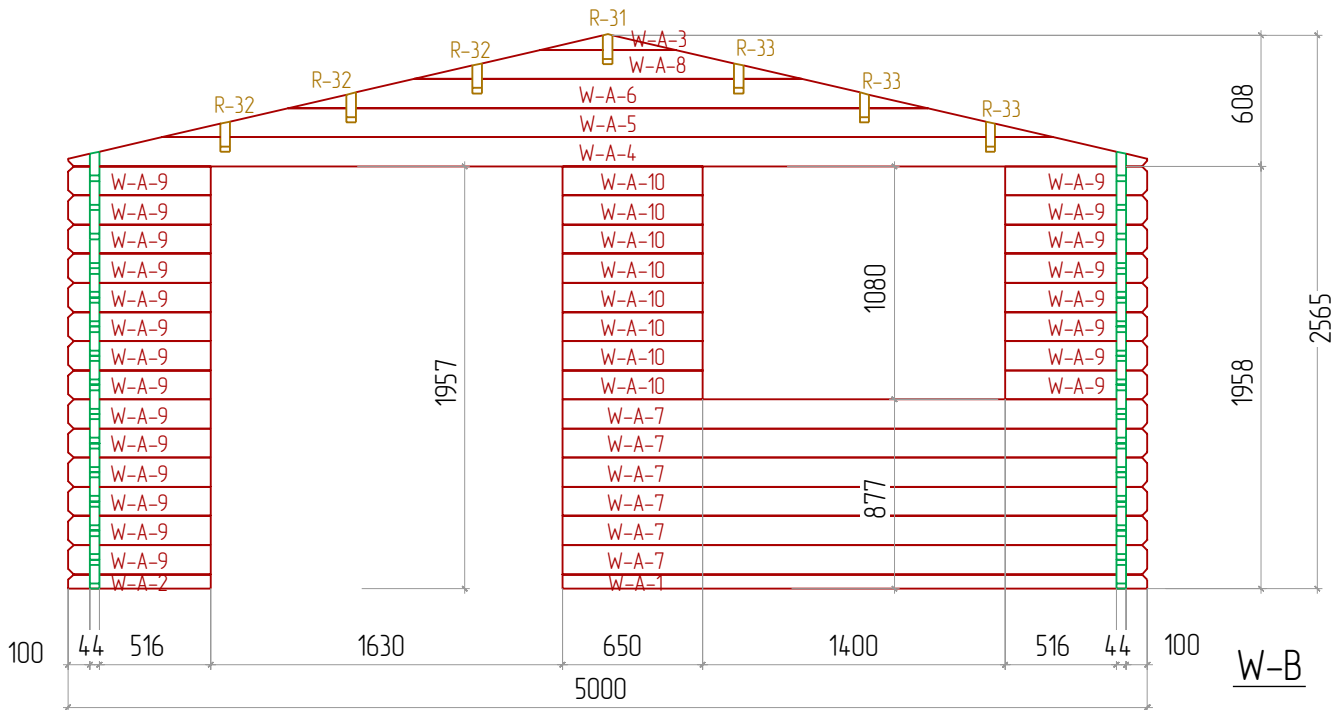


STAGE 2

Lille 44 5X4

W-C


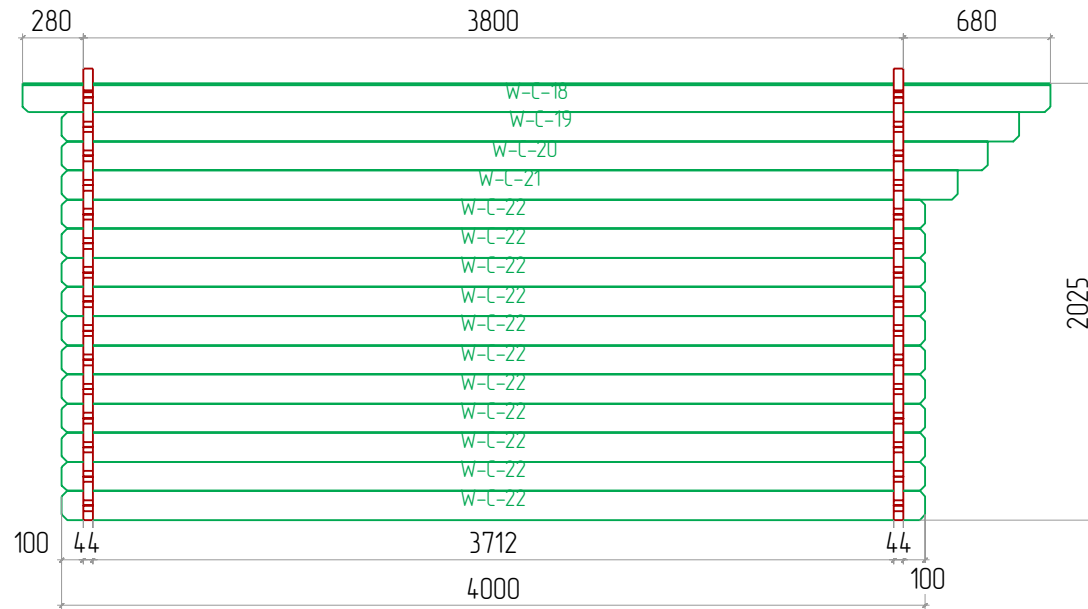


W-D

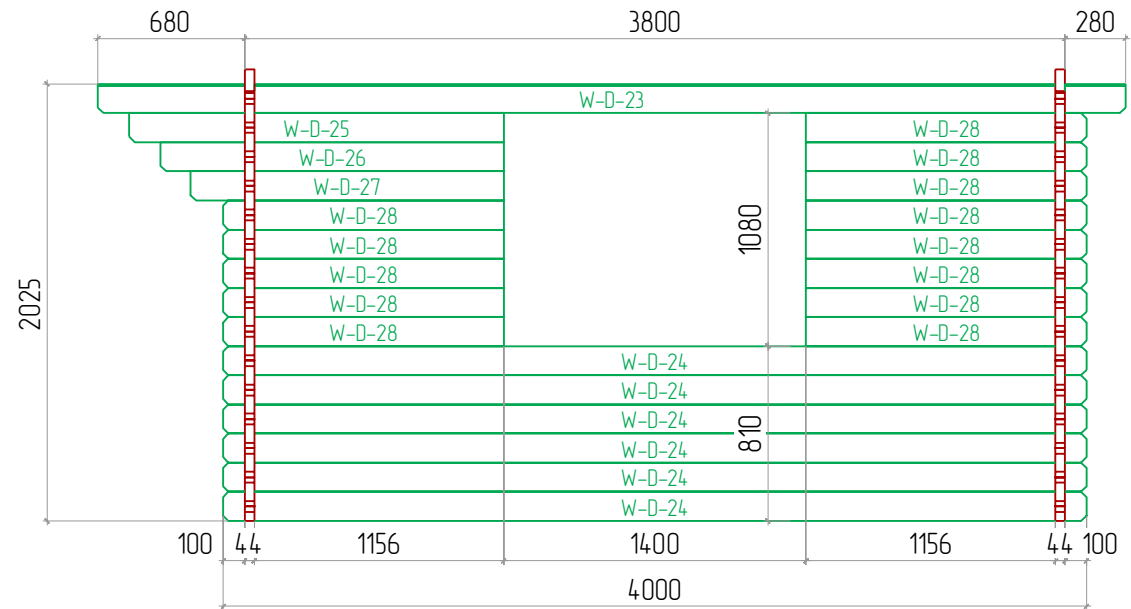



STAGE 3


Lille 44 5X4

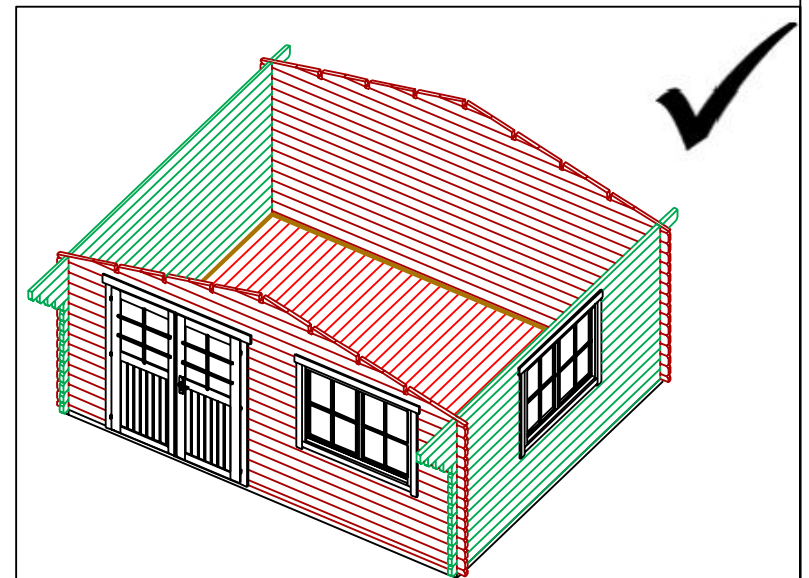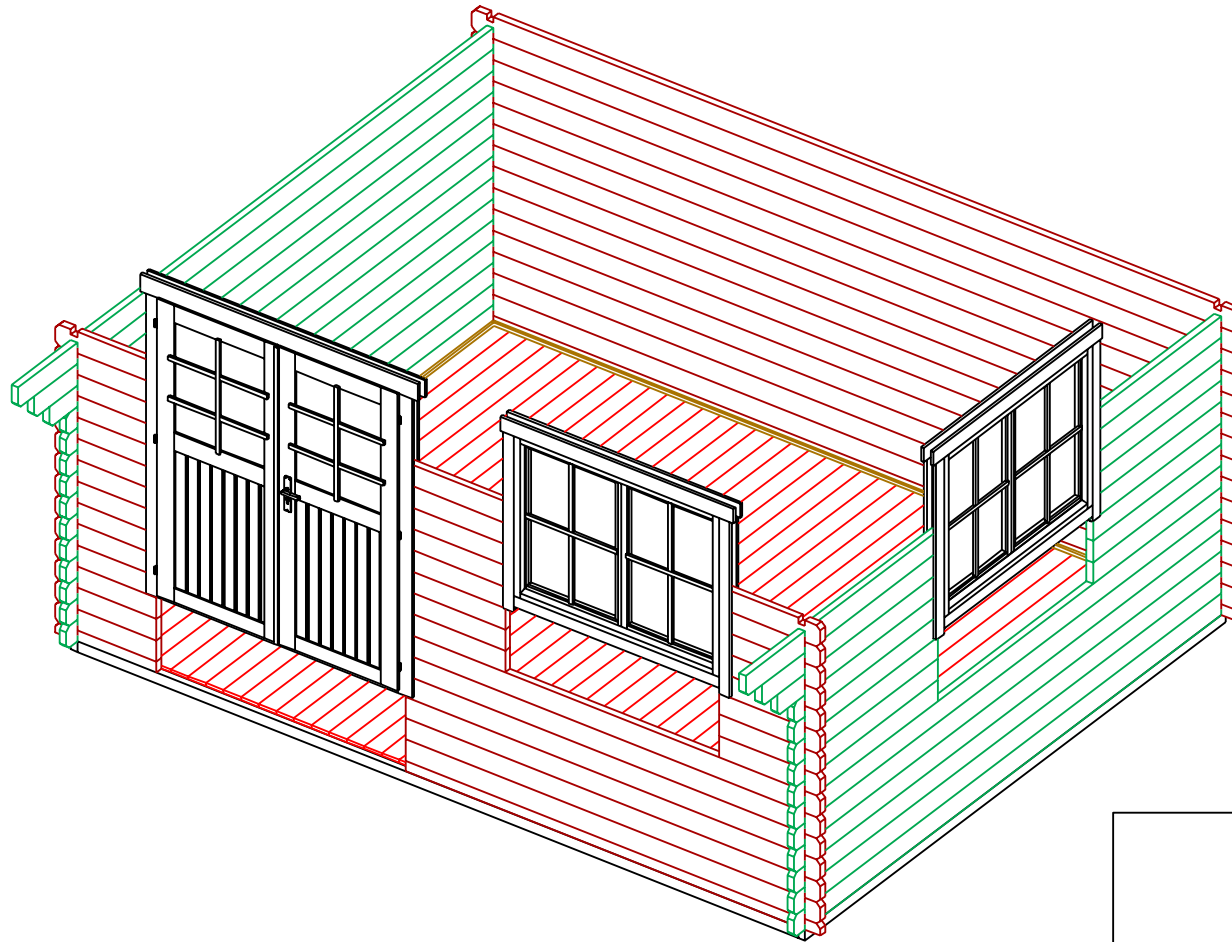

STAGE 4



Lille 44 5X4

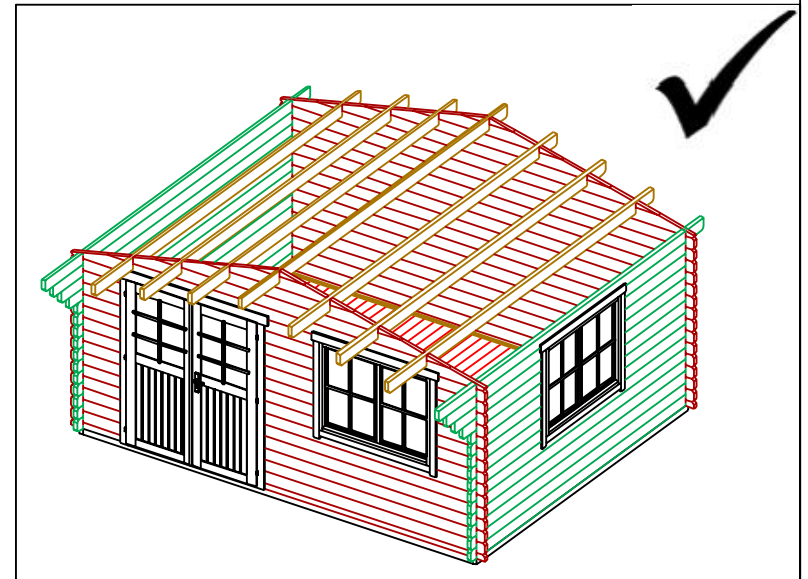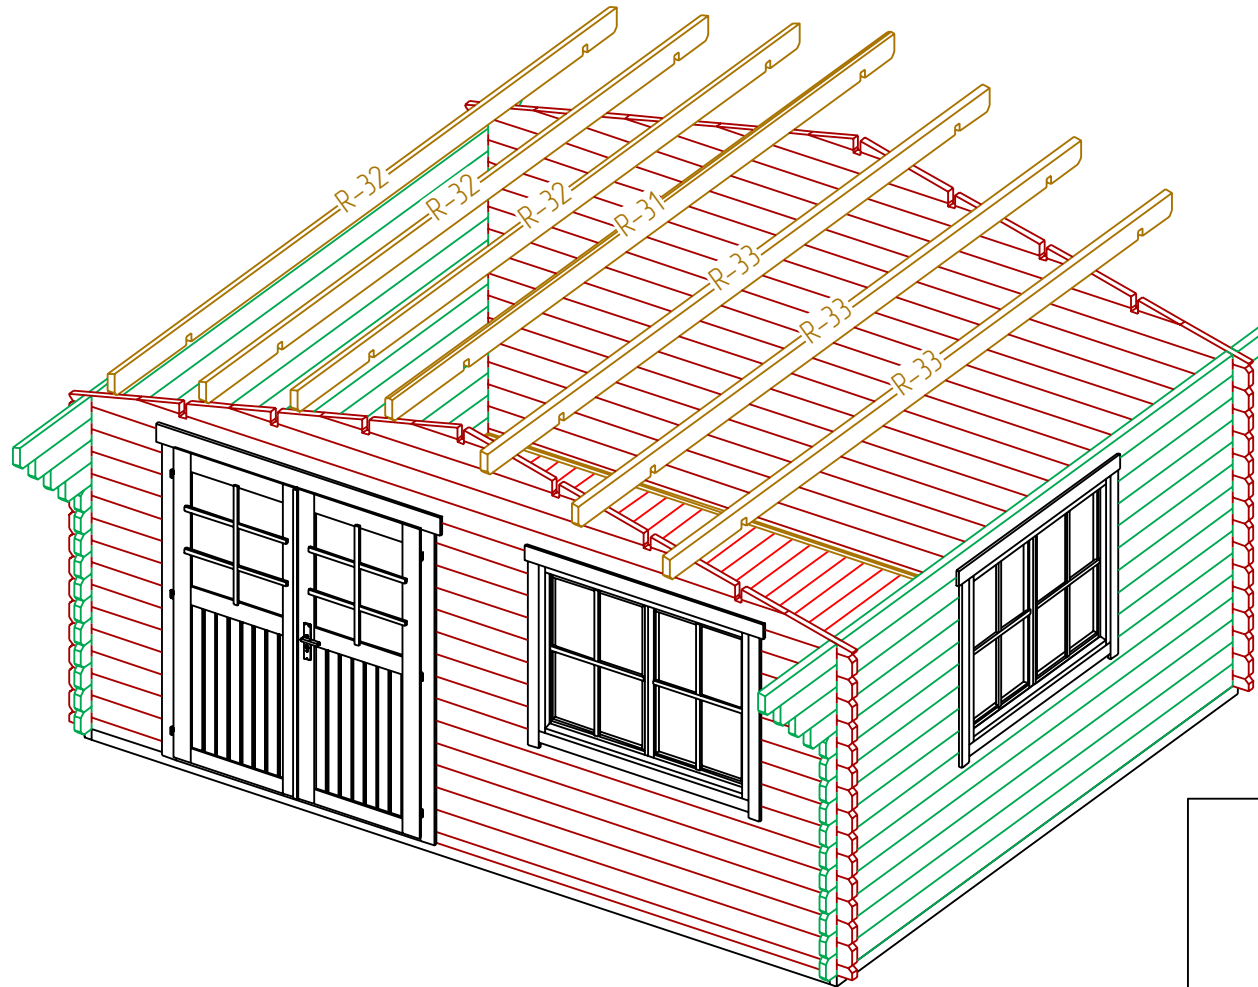

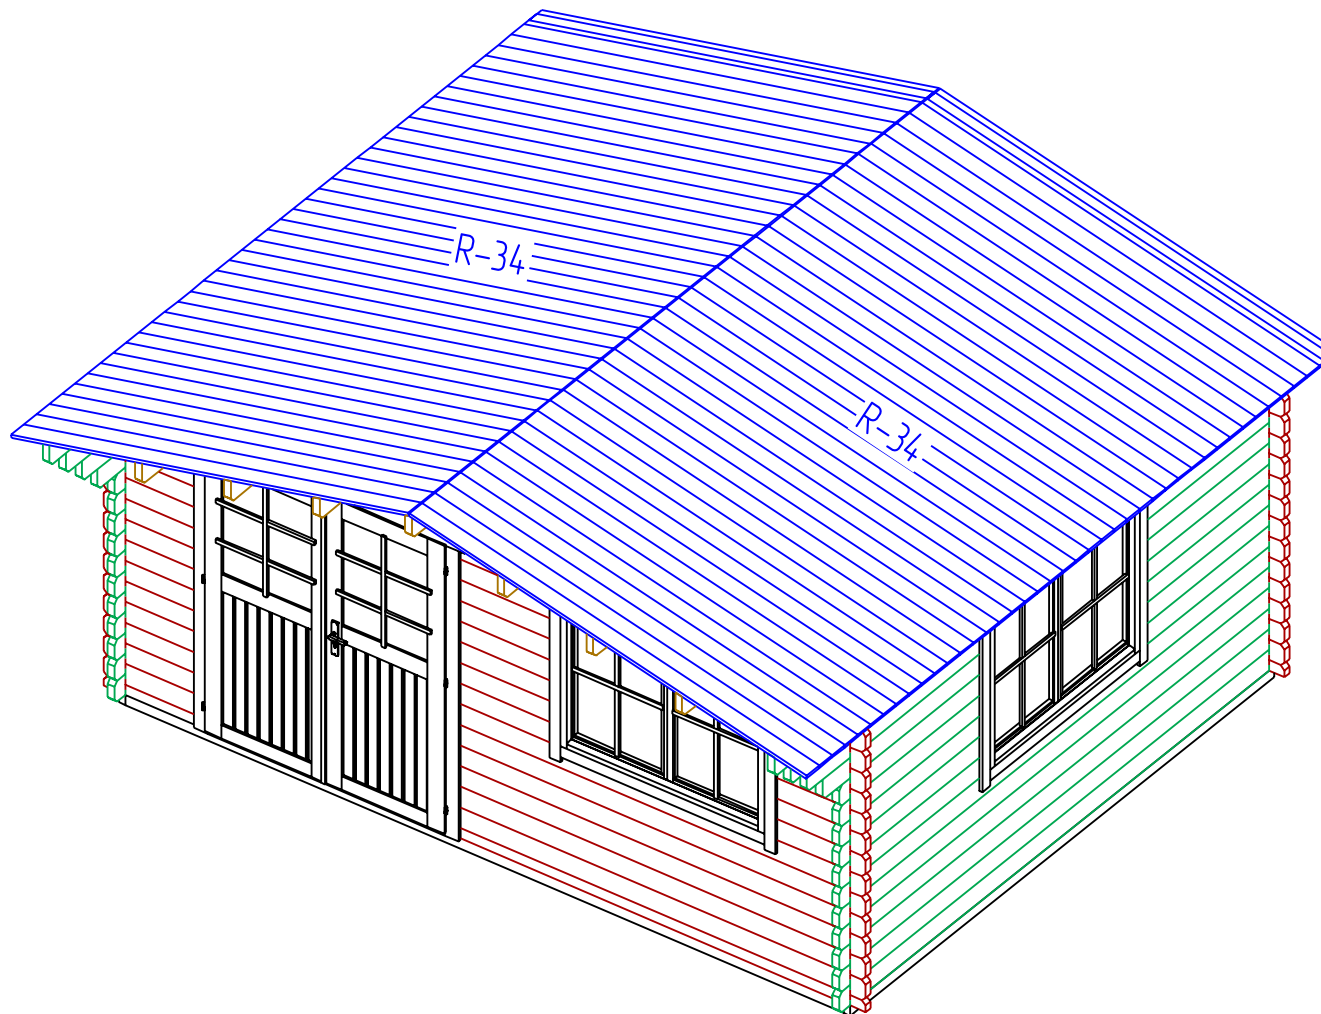


STAGE 6

Lille 44 5X4

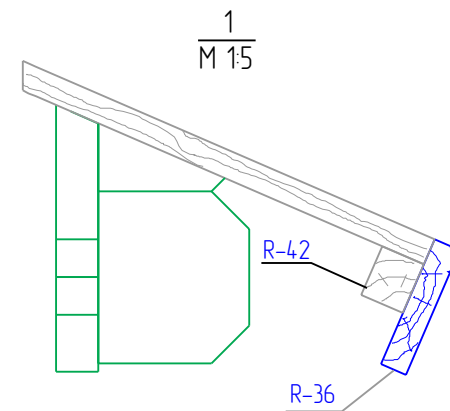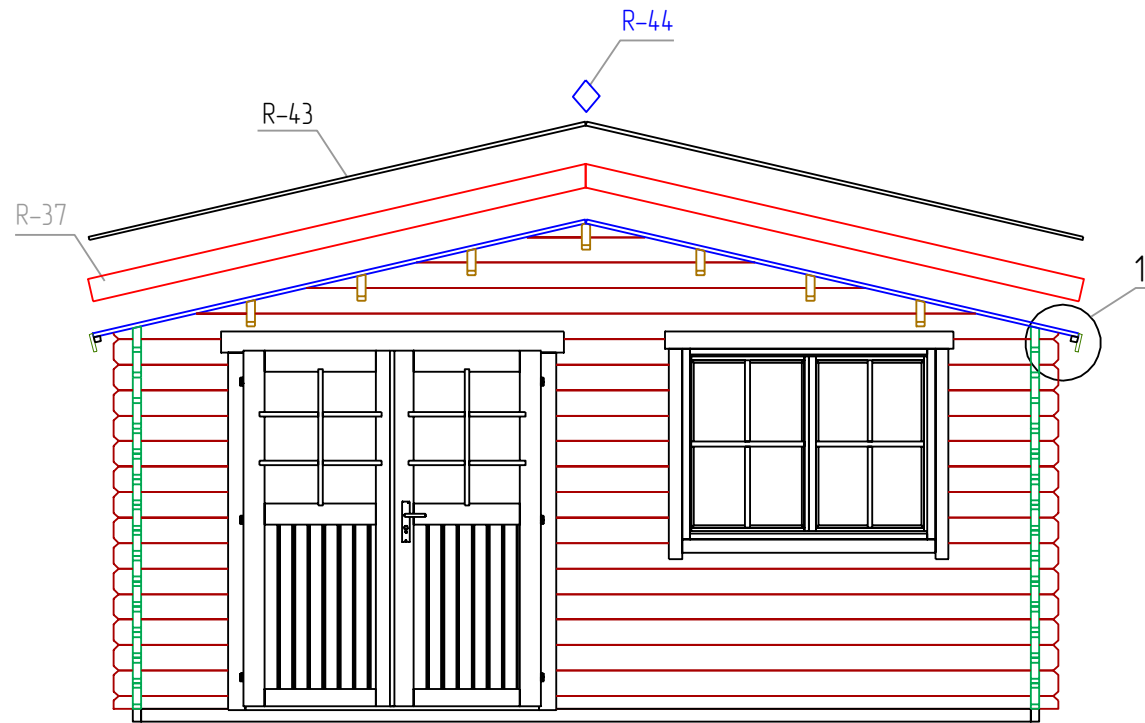


STAGE 6

Lille 44 5X4


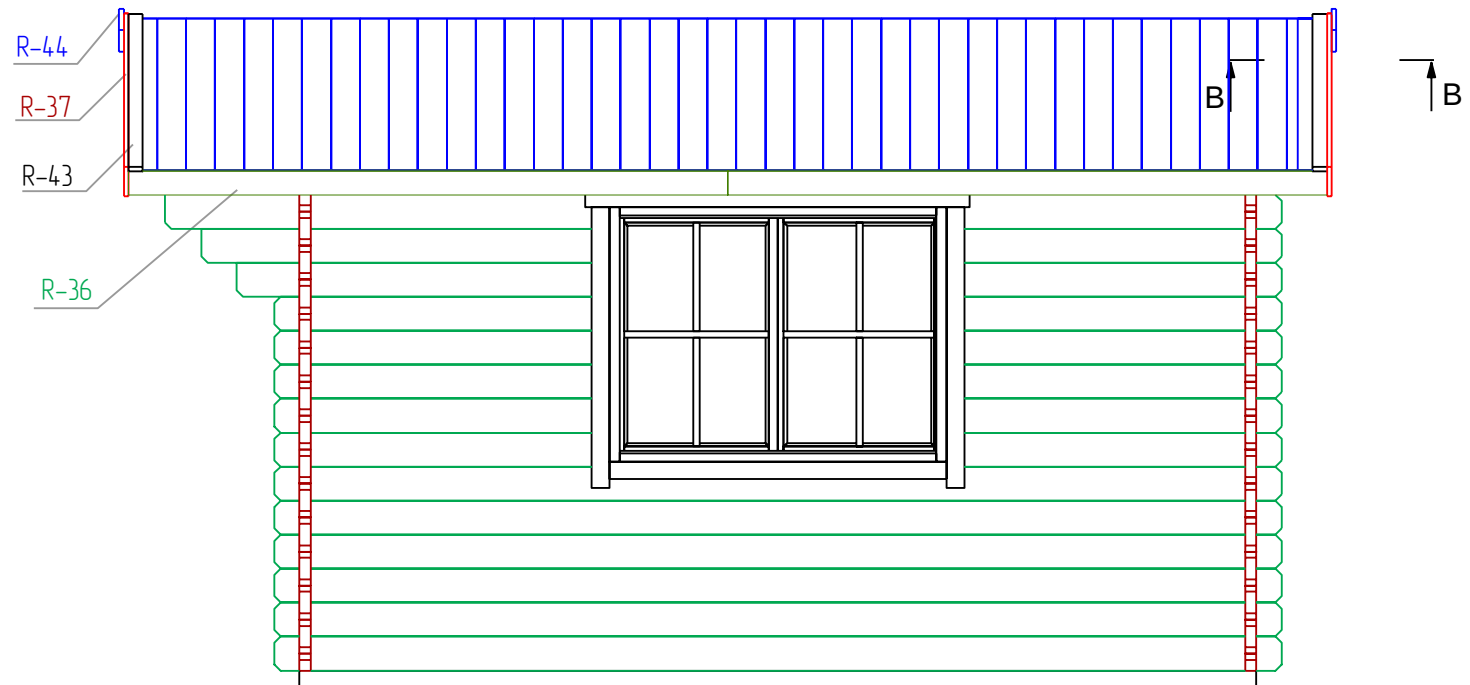



B-B
M 1:5

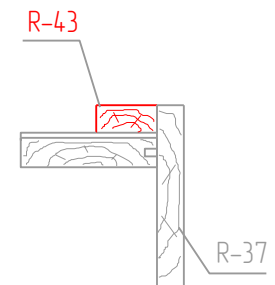

STAGE 7

Lille 44 5X4

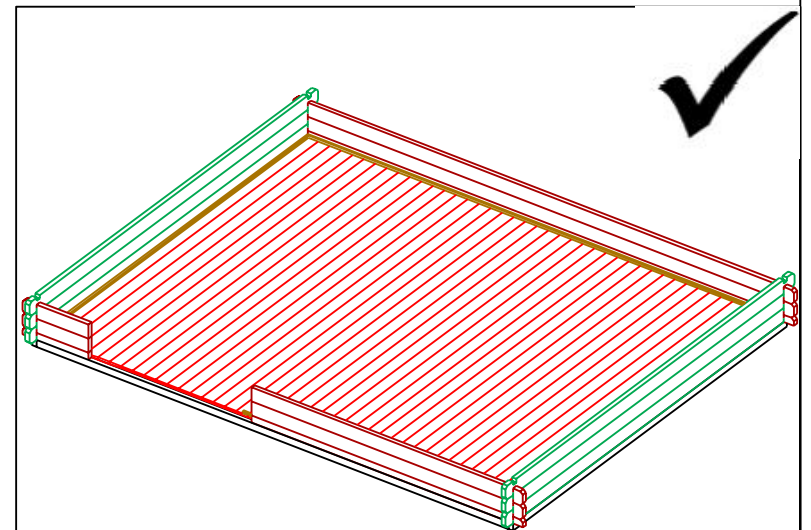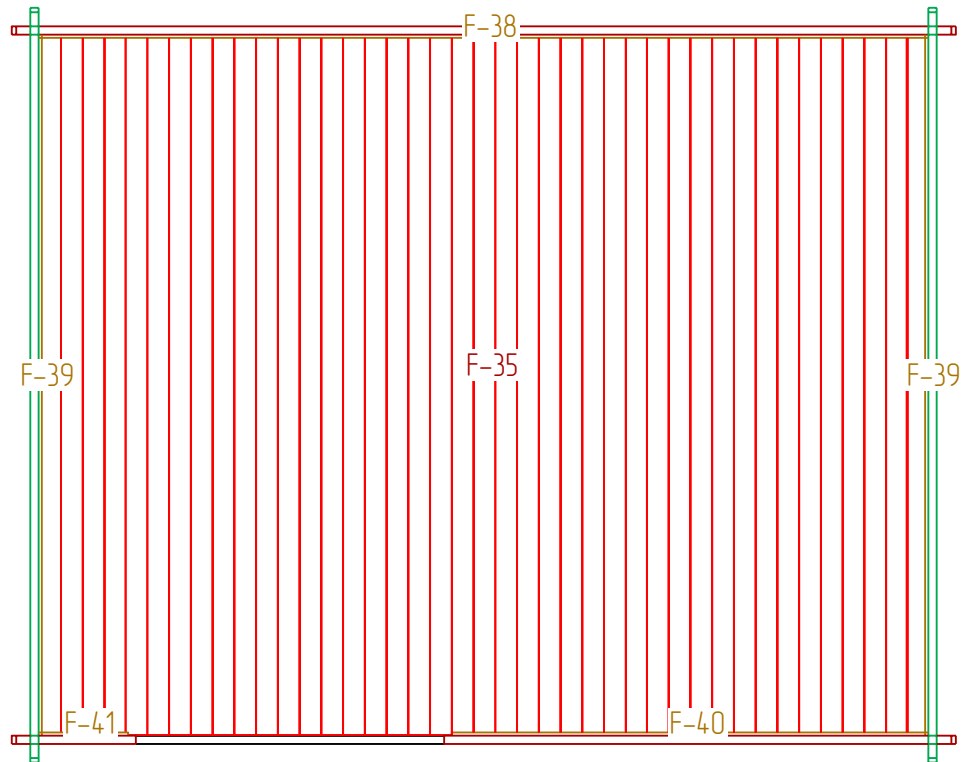


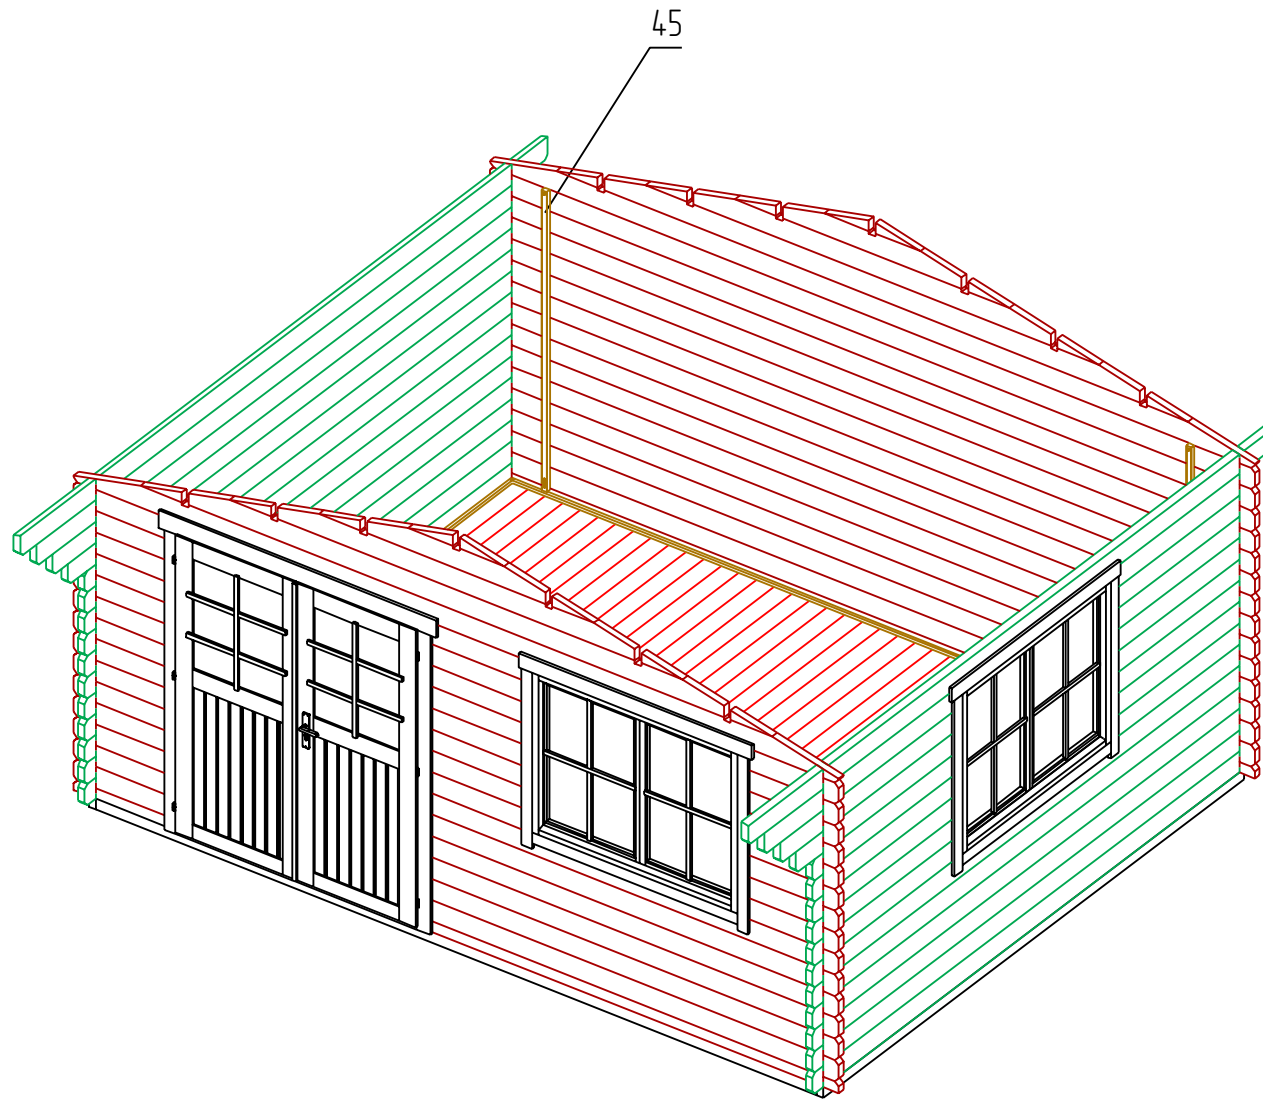

STAGE 1


F
NR: 30

PSC: 2
B/H: 44mm/68mm
L: 3800mm

 

F
NR: 29

PSC: 10
B/H: 44mm/68mm
L: 4712mm

 

STAGE 2


W
NR: A 1

PSC: 1
B/H: 44mm/68mm
L: 2710mm



W
NR: A 2

PSC: 1
B/H: 44mm/68mm
L: 660mm

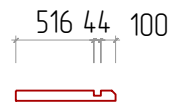


W
NR: A 7

PSC: 6
B/H: 44mm/135mm
L: 2710mm



W
NR: A 9

PSC: 22
B/H: 44mm/135mm
L: 660mm

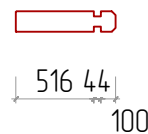

W
NR: A 10

PSC: 8
B/H: 44mm/135mm
L: 650mm



W
NR: B 11

PSC: 1
B/H: 44mm/68mm
L: 5000mm



W
NR: B 13

PSC: 15
B/H: 44mm/135mm
L: 5000mm



W
NR: C 18






PSC: 1
B/H: 44mm/135mm
L: 4760mm



Lille 44 5X4

W NR: C 19 PSC: 1 B/H: 44mm/135mm L: 4435mm	
W NR: C 20 PSC: 1 B/H: 44mm/135mm L: 4290mm	
W NR: C 21 PSC: 1 B/H: 44mm/135mm L: 4150mm	
W NR: C 22 PSC: 11 B/H: 44mm/135mm L: 4000mm	
W NR: D 23 PSC: 1 B/H: 44mm/135mm L: 4760mm	
W NR: D 24 PSC: 6 B/H: 44mm/135mm L: 4000mm	
W NR: D 25 PSC: 1 B/H: 44mm/135mm L: 1735mm	
W NR: D 26 PSC: 1 B/H: 44mm/135mm L: 1590mm	
W NR: D 27 PSC: 1 B/H: 44mm/135mm L: 1450mm	
W NR: D 28 PSC: 13 B/H: 44mm/135mm L: 1300mm	

Lille 44 5X4

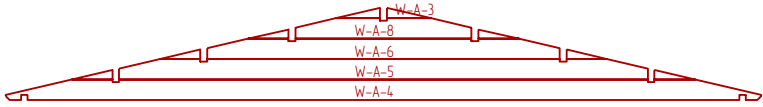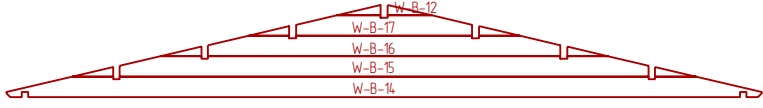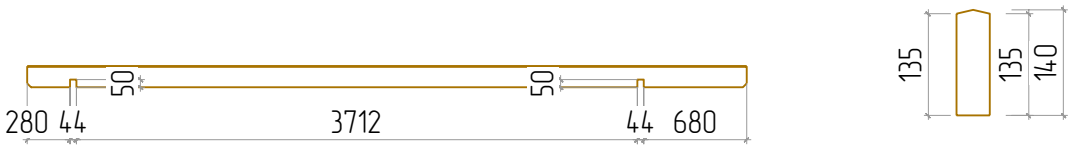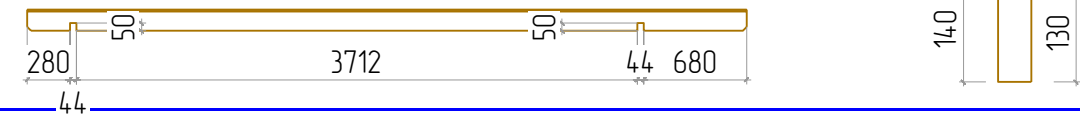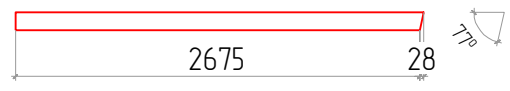W NR: A PSC: 1	
W NR: B PSC: 1	
STAGE 3	
Door PSC: 1 B/H: 1630mm/1958mm	
Window PSC: 2 B/H: 1400mm/1080mm	
STAGE 4	
R NR: 31 PSC: 1 B/H: 44mm/140mm L: 4760mm	
R NR: 32 PSC: 3 B/H: 44mm/140mm L: 4760mm	
R NR: 33 PSC: 3 B/H: 44mm/140mm L: 4760mm	
STAGE 5	
R NR: 34 PSC: 85 B/H: 20mm/115mm L: 2675mm	
STAGE 6	
R NR: 36 PSC: 4 B/H: 18mm/95mm L: 2380mm	
R NR: 37 PSC: 4 B/H: 18mm/120mm L: 2703mm	

R
NR: 42
PSC: 4
B/H: 28mm/34mm
L: 2380mm



R
NR: 43
PSC: 4
B/H: 18mm/58mm
L: 2698mm



R
NR: 44
PSC: 2
B/H: 18mm/120mm
L: 120mm



STAGE 7

F
NR: 35
PSC: 42
B/H: 20mm/115mm
L: 3708mm



F
NR: 38
PSC: 1
B/H: 18mm/20mm
L: 4712mm



F
NR: 39
PSC: 2
B/H: 18mm/20mm
L: 3712mm



F
NR: 40
PSC: 1
B/H: 18mm/20mm
L: 2523mm



F
NR: 41
PSC: 1
B/H: 18mm/20mm
L: 473mm



STAGE 8

NR: 45
PSC: 4
B/H: 28mm/34mm
L: 1900mm

